

苏州工业园区阳澄湖半岛

临时综合建筑设计方案

Suzhou Industrial Park Yangchenghu peninsula temporary comprehensive building design


HEZHAN 苏州合展设计营造有限公司
2014.08




面积统计：


总体设计面积：526M²

- 咖啡厅面积：186M²
- 公共厕所面积：83M²
- 景观中庭面积：50M²
- 木平台面积：207M²

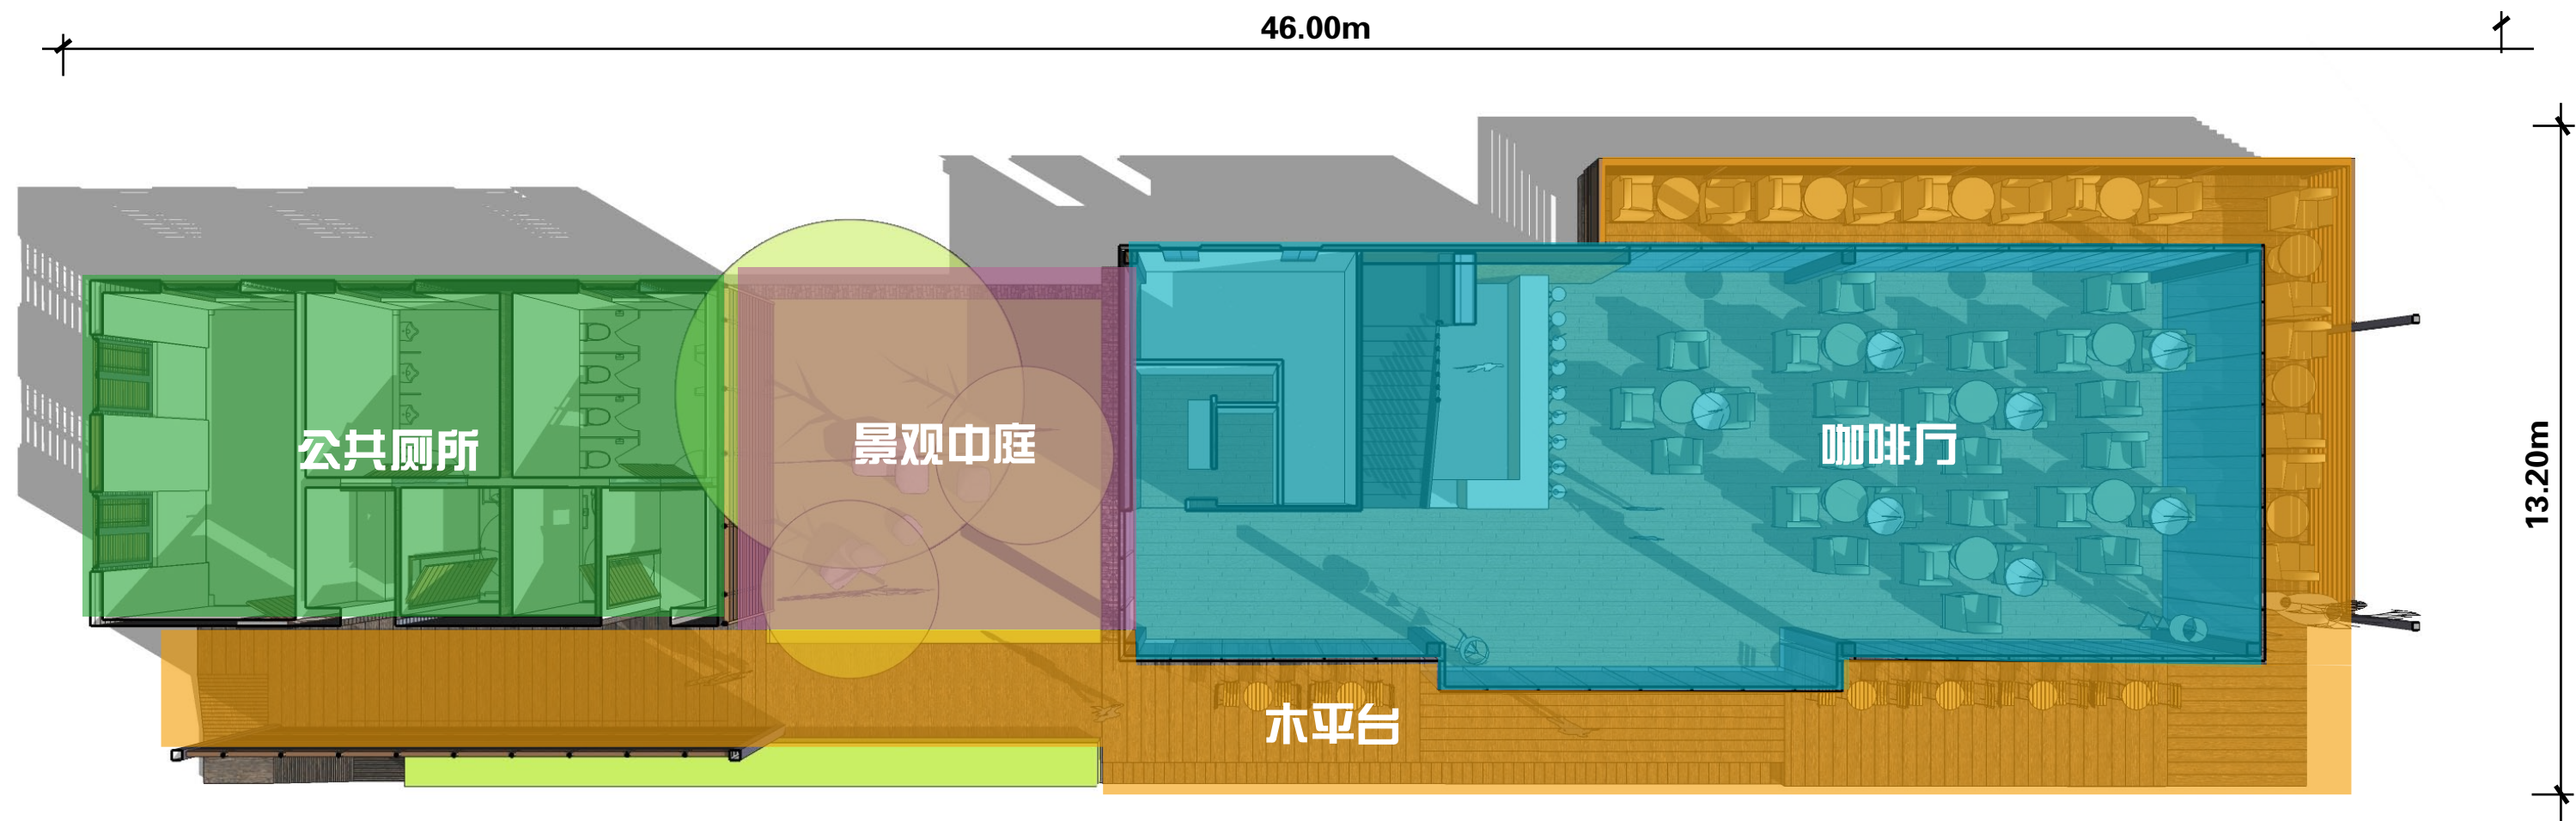


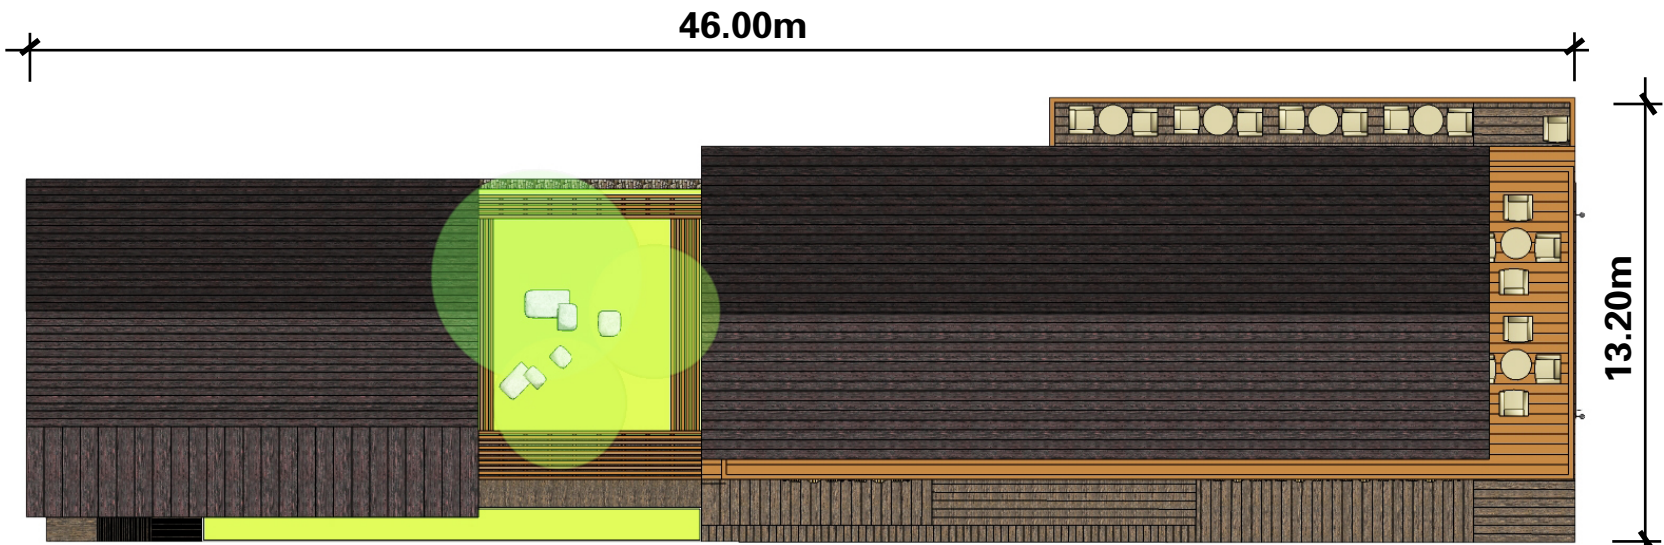


顶平面

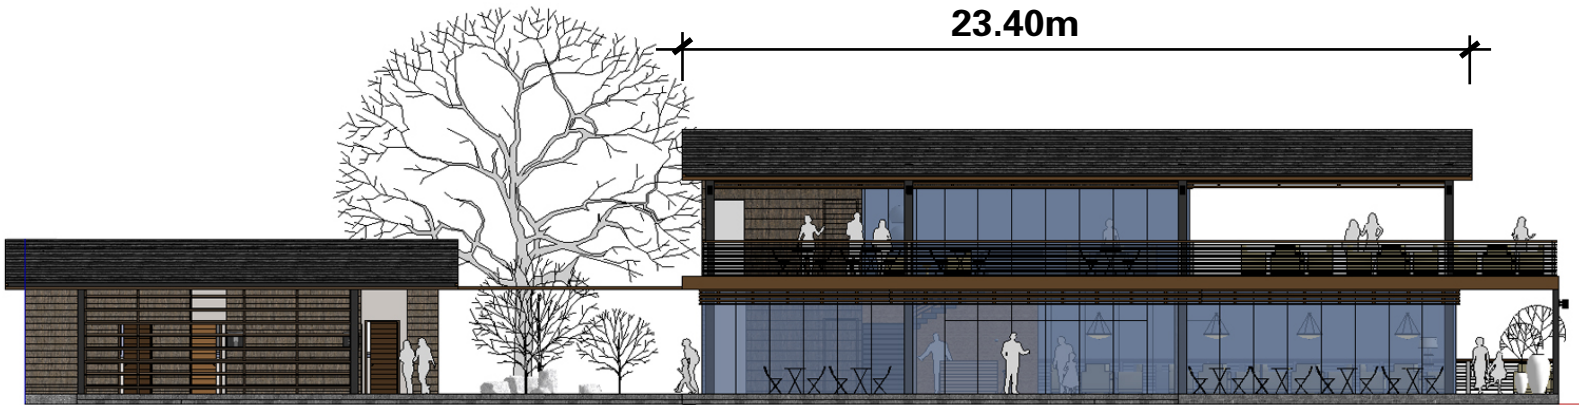


正立面

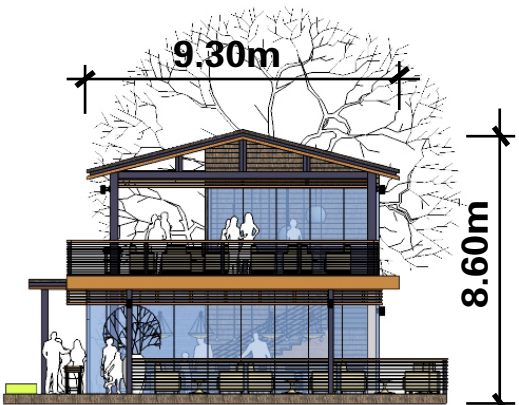

侧立面

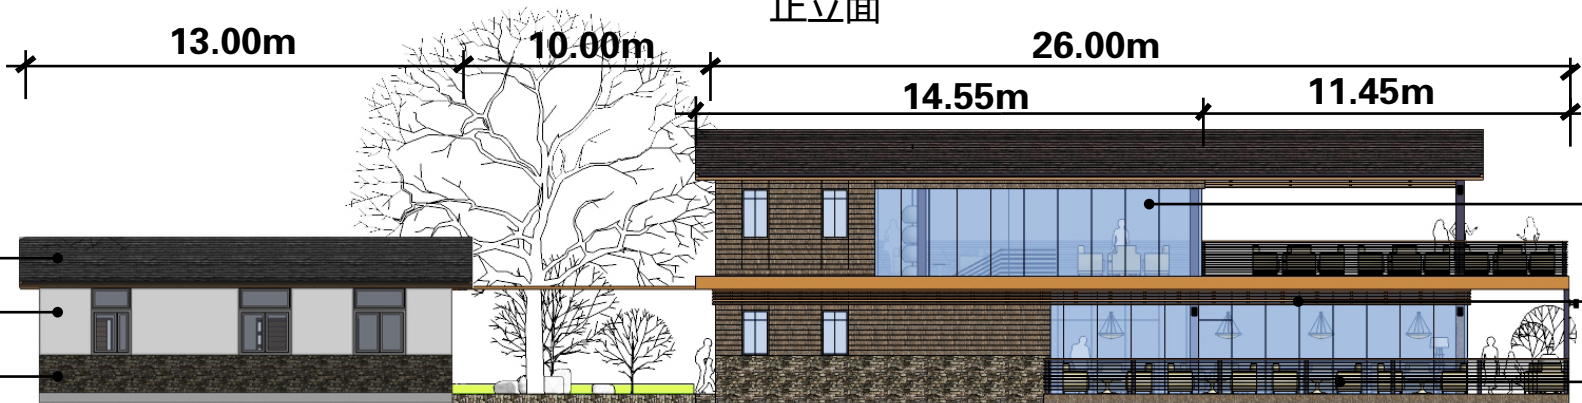


背立面

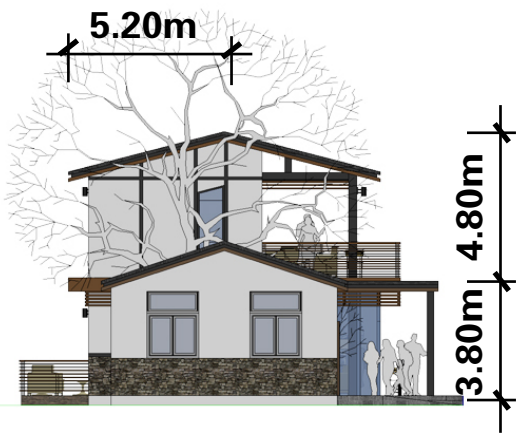

- 深色瓦片
- 砖砌体白色涂料
- 文化石贴面


- 钢化玻璃
- 木饰面
- 石材

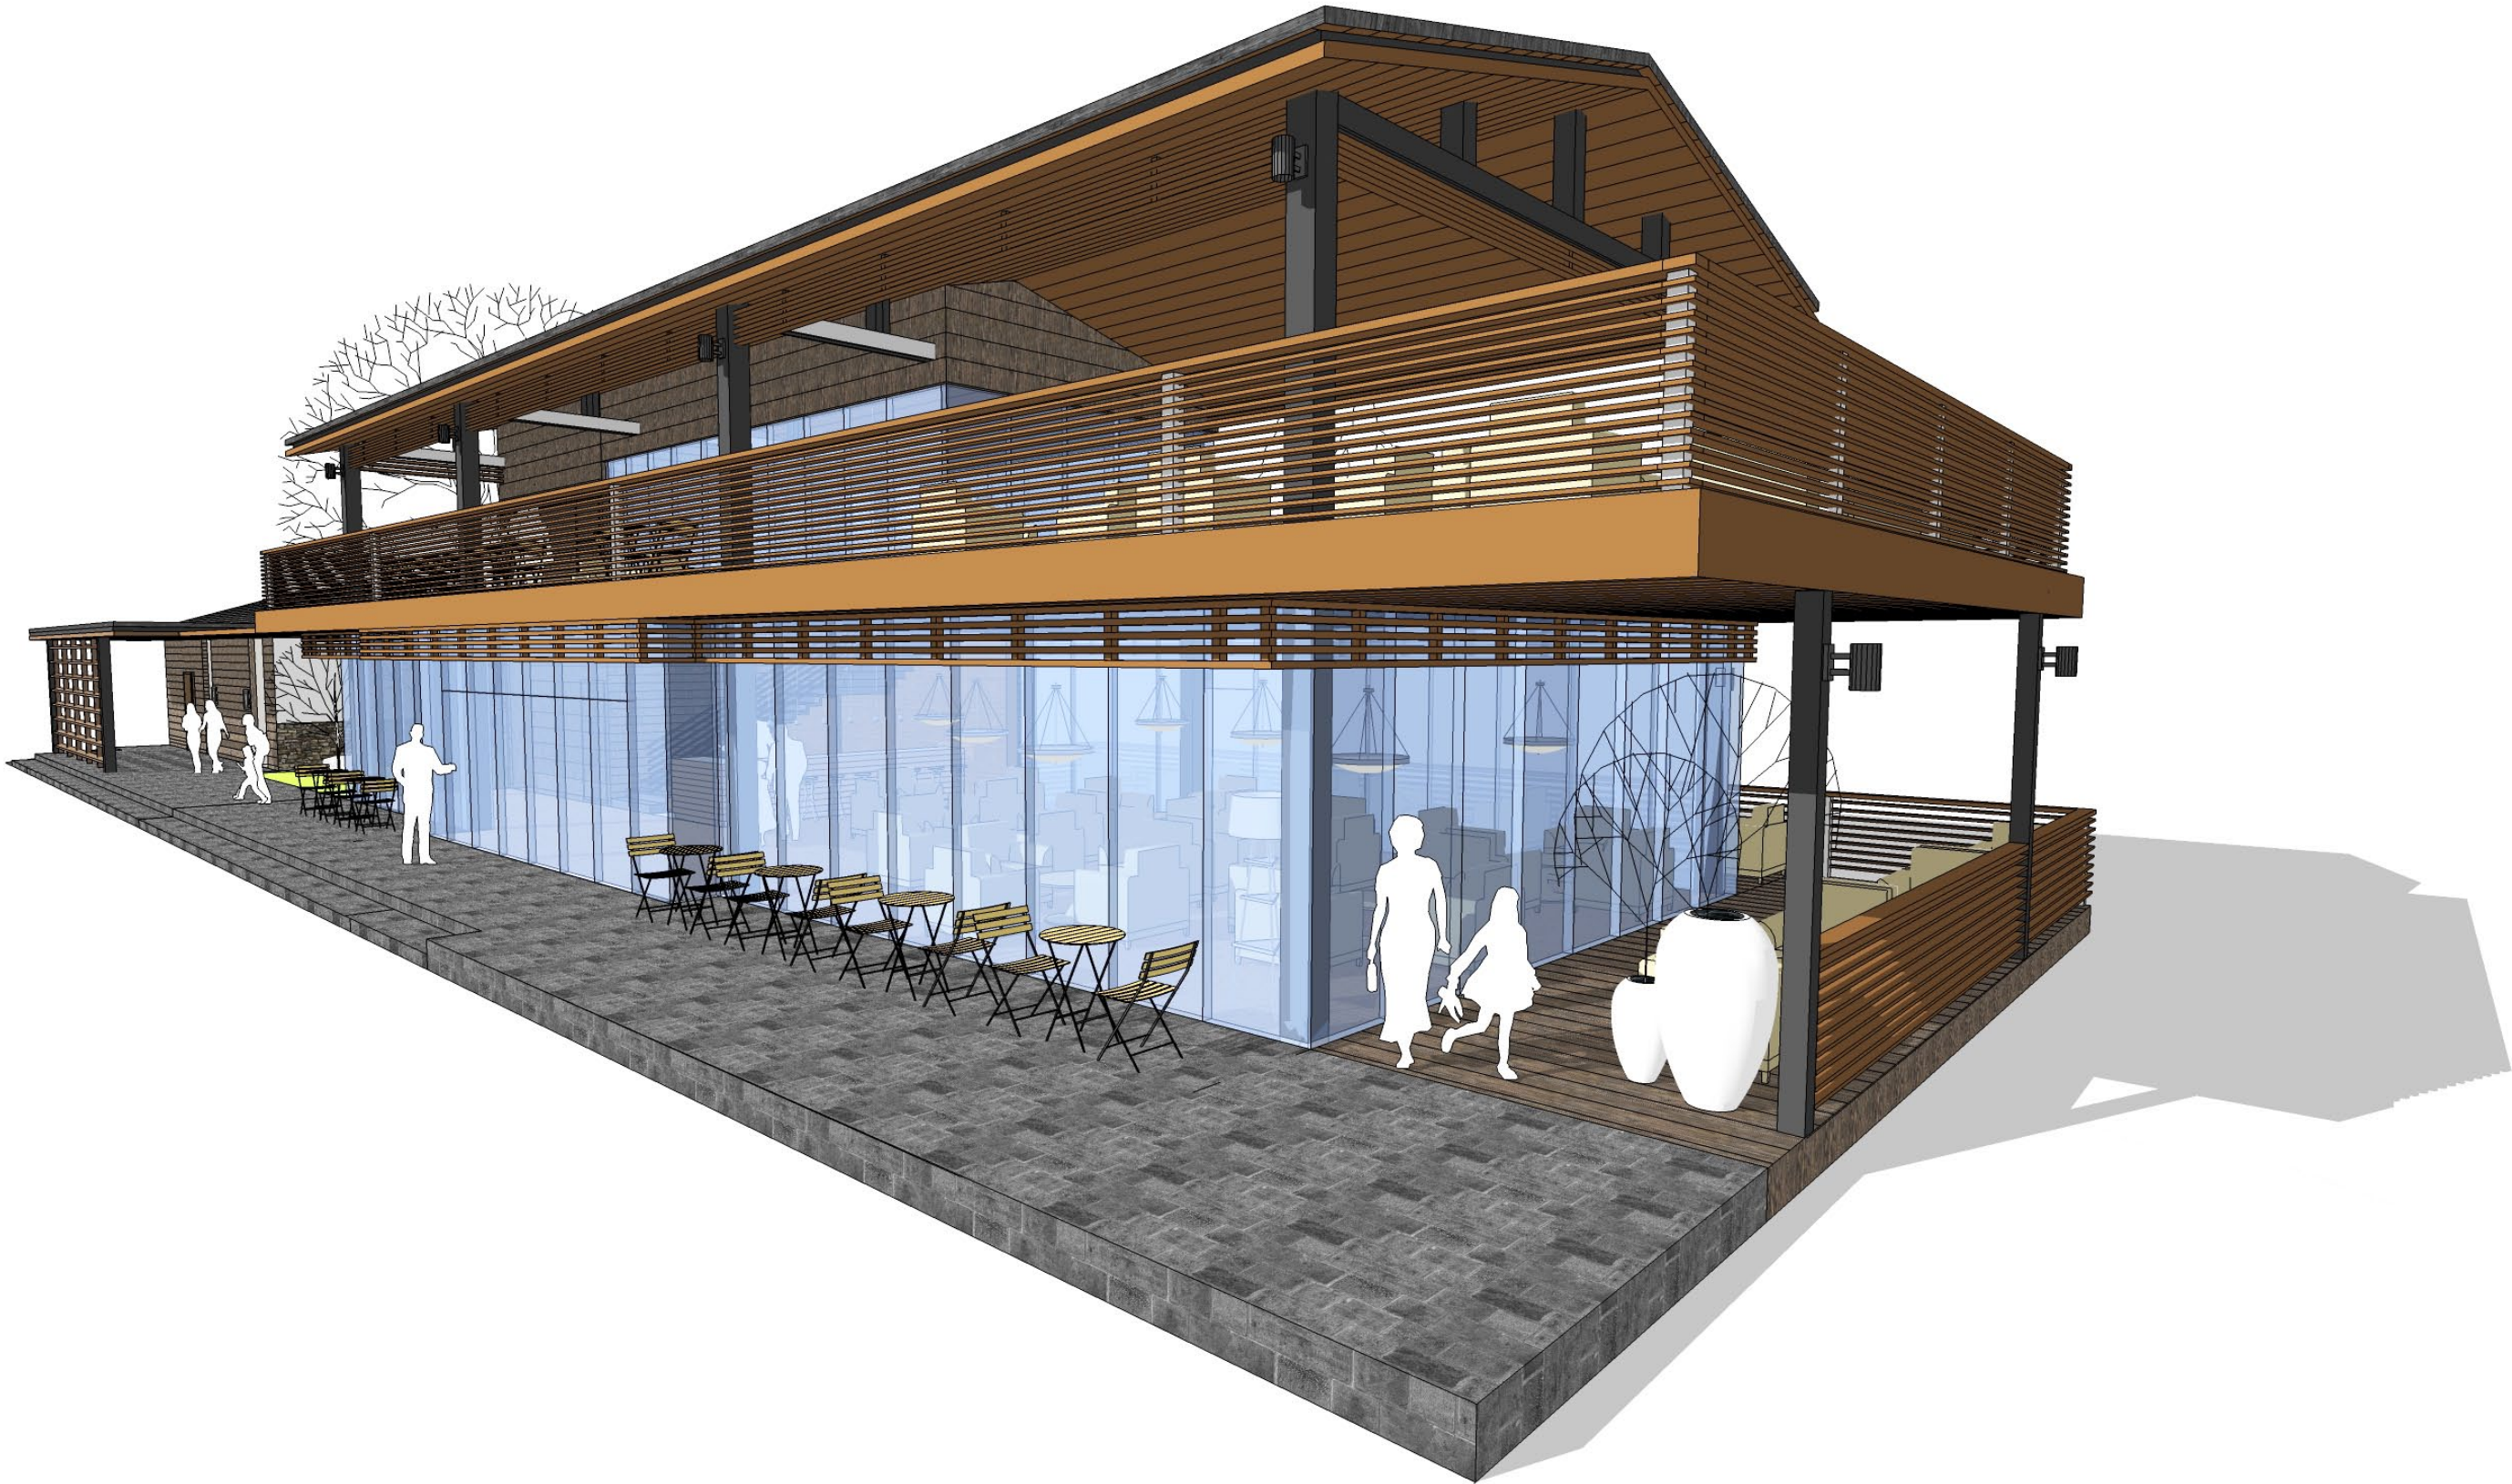








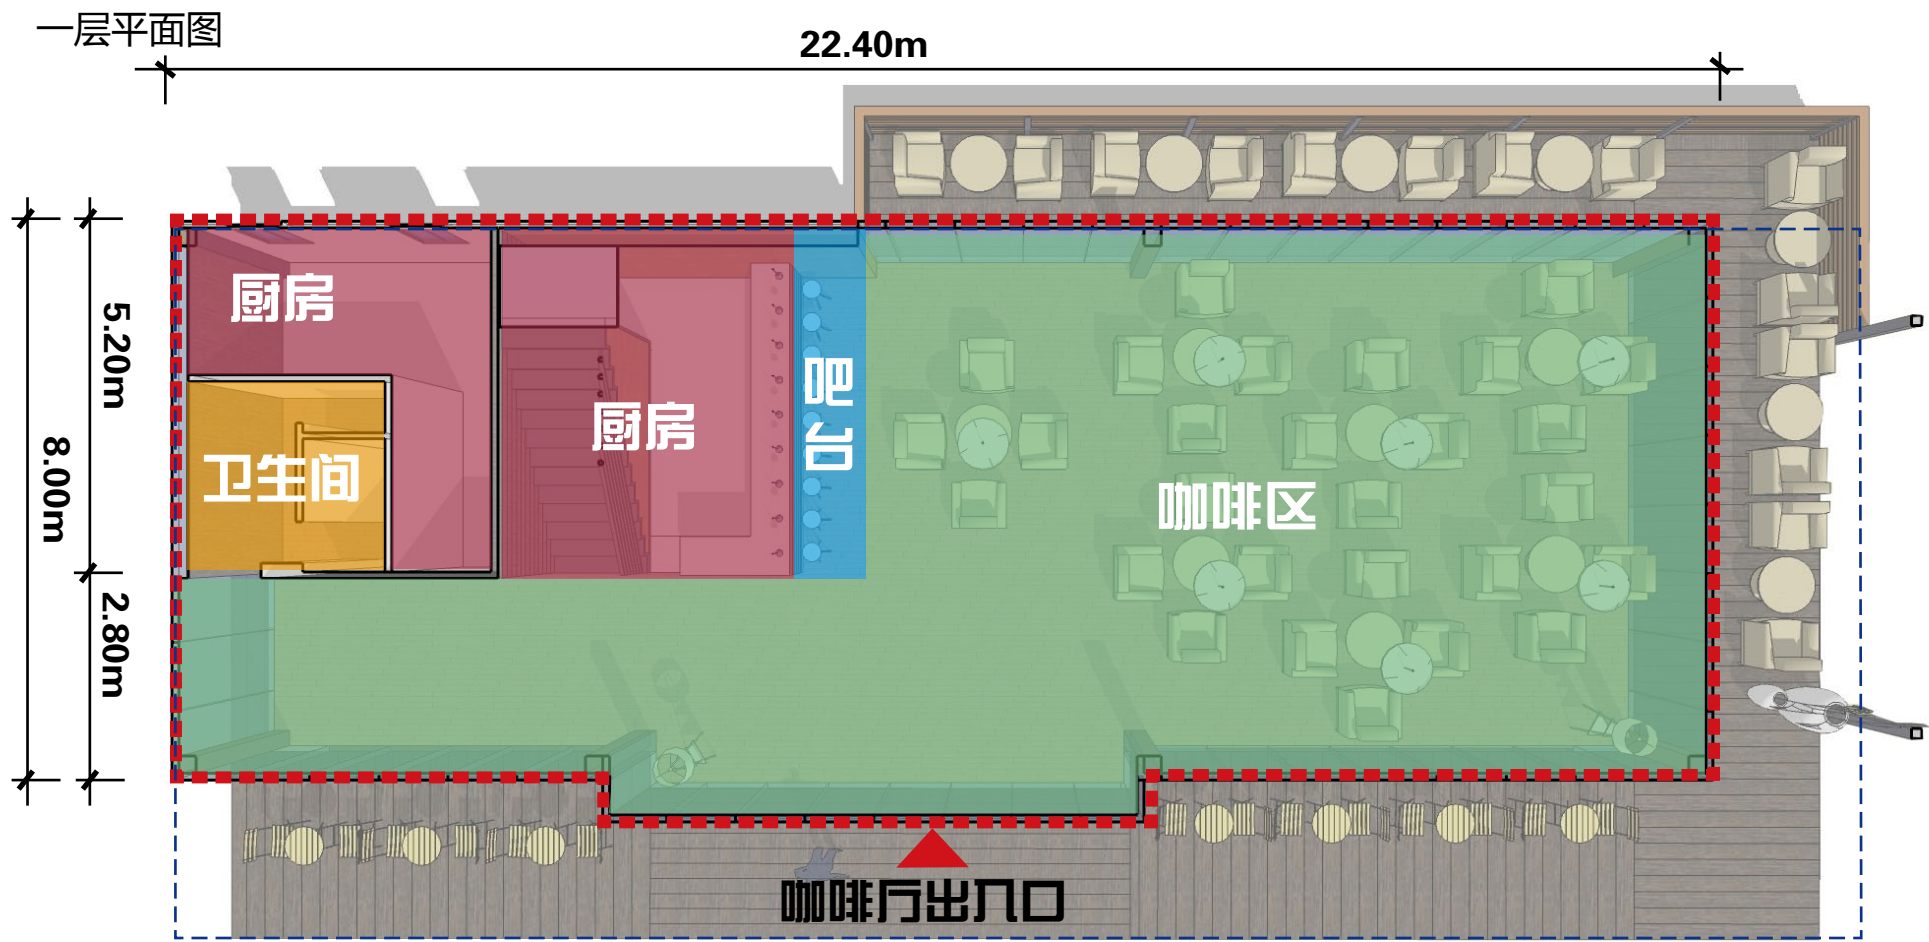

面积统计：

建筑一层占地面积：186M²

- 咖啡区面积：132M²
- 吧台面积：6M²
- 厨房兼设备间面积：35M²
- 内部卫生间面积：9M²

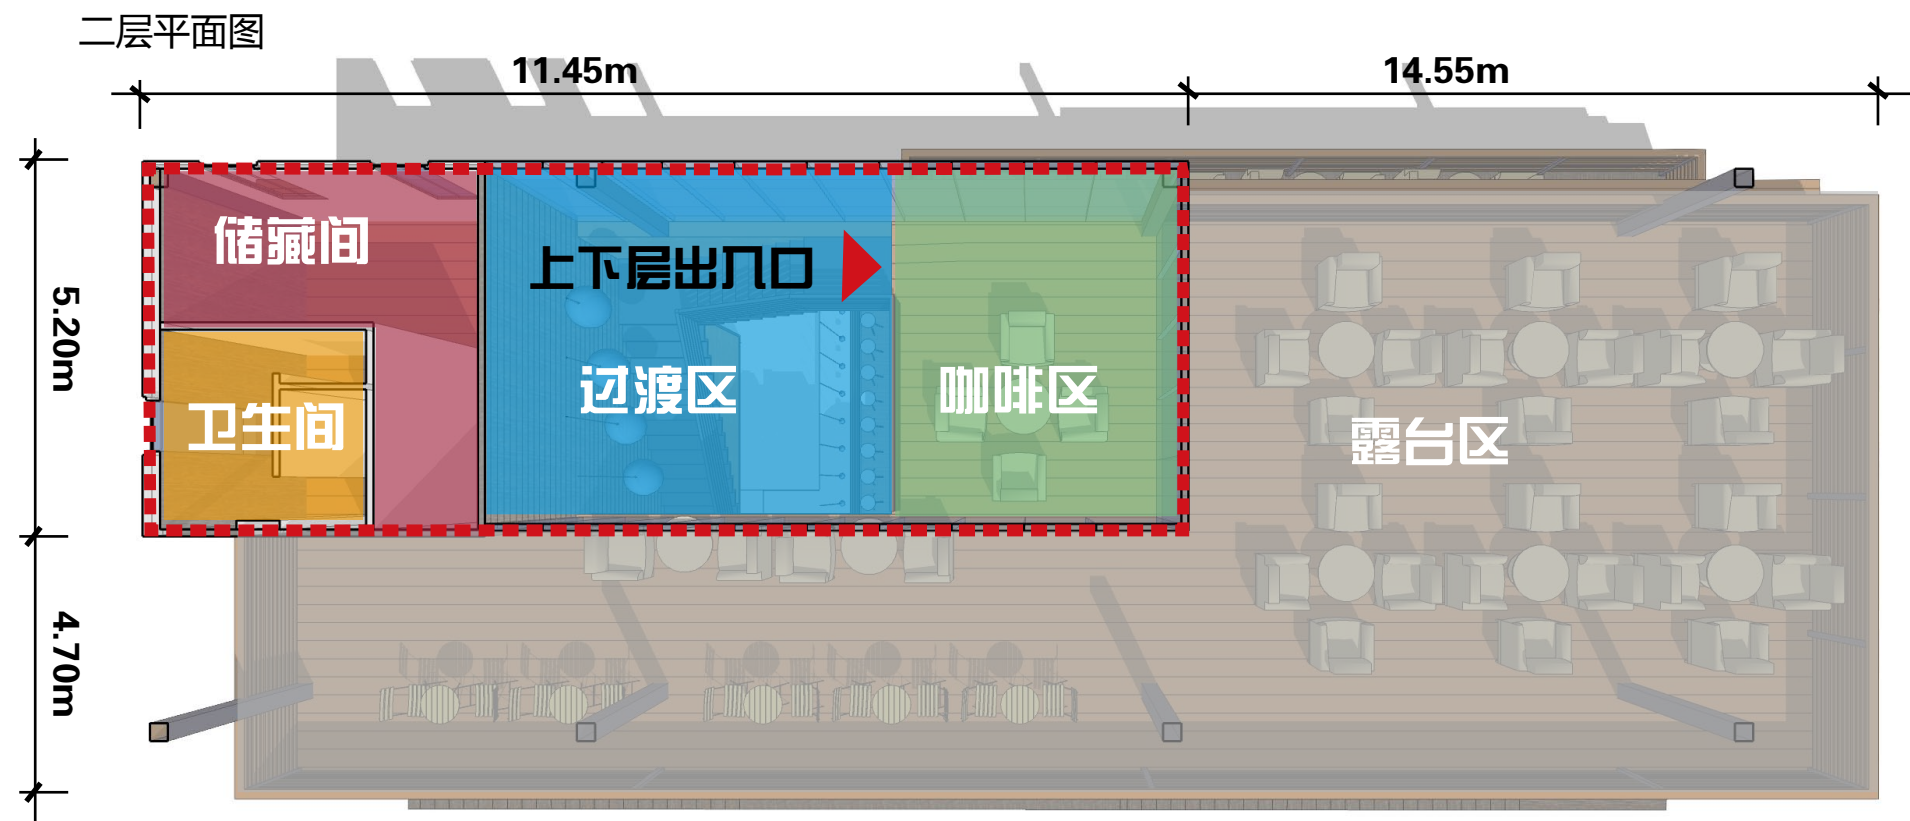


面积统计：

建筑二层占地面积：76M²


- 咖啡区面积：23M²
- 露台面积：160M²
- 储藏间面积：15M²
- 内部卫生间面积：9M²
- 过渡区面积：27M²



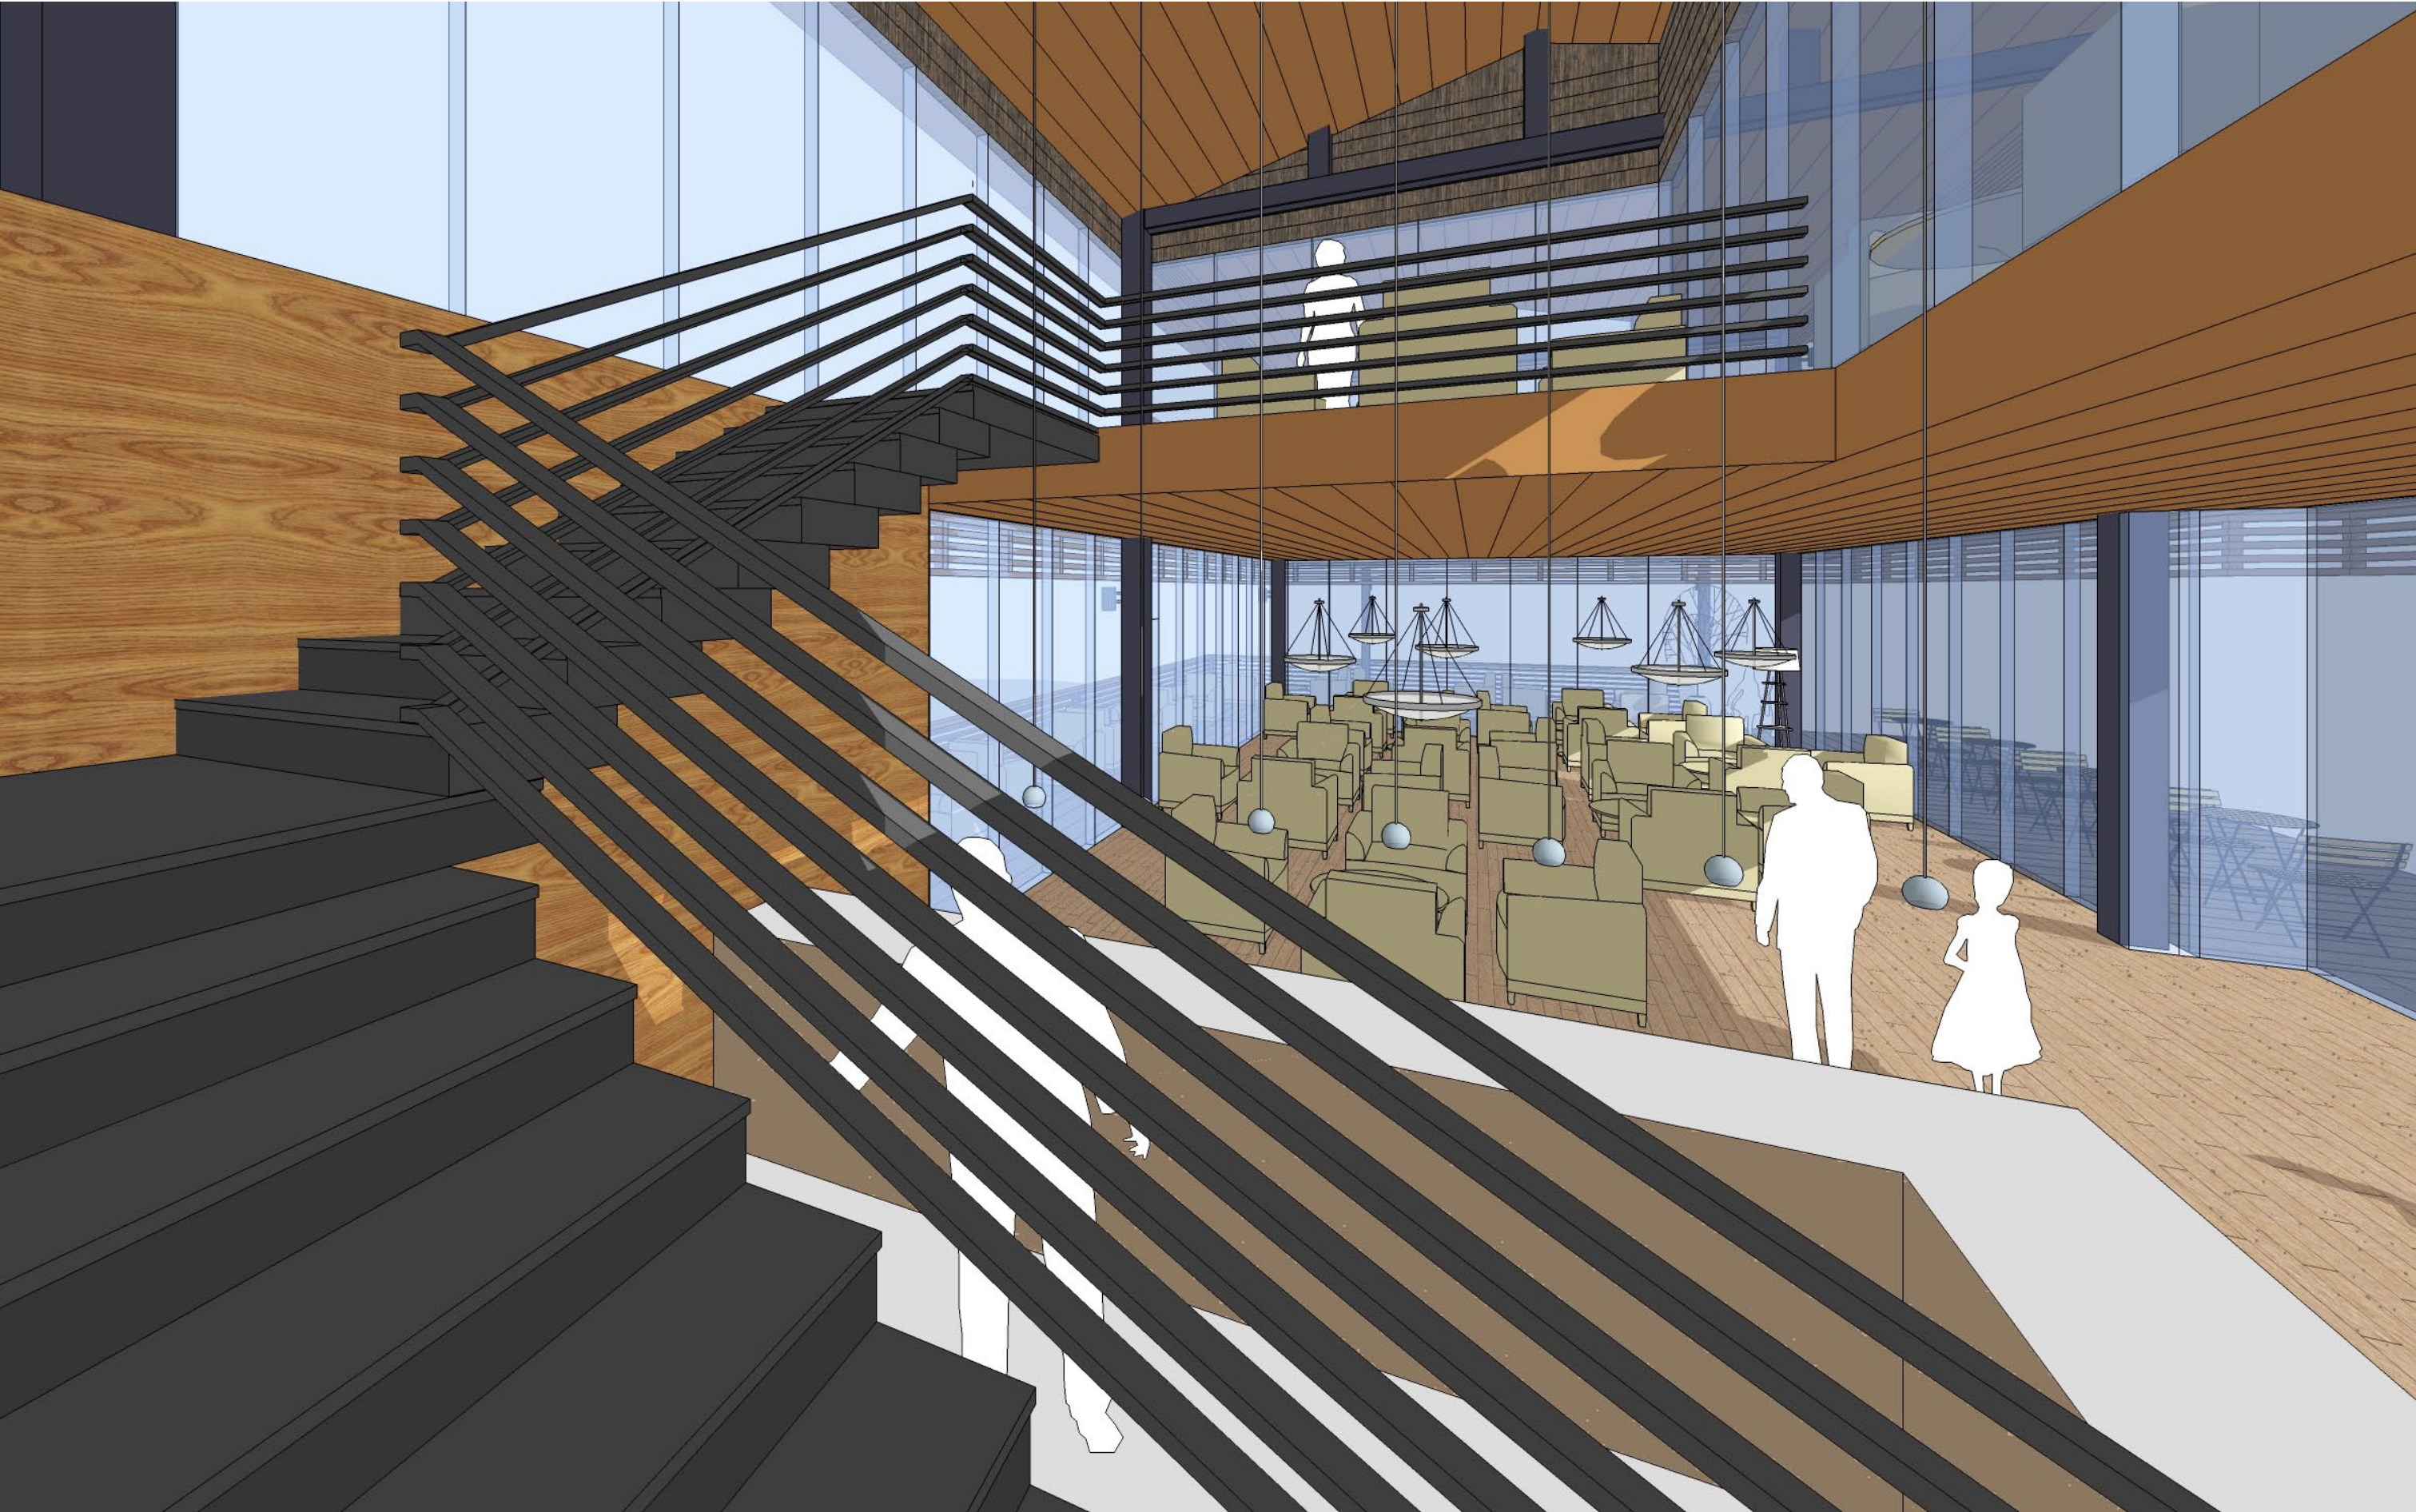




立面图例			
	白色外墙涂料		深色外墙涂料或钢柱刷黑色油漆
	深灰色文化石贴面		咖啡色外墙涂料
	彩色水泥瓦		条状防雨暗瓦石漆

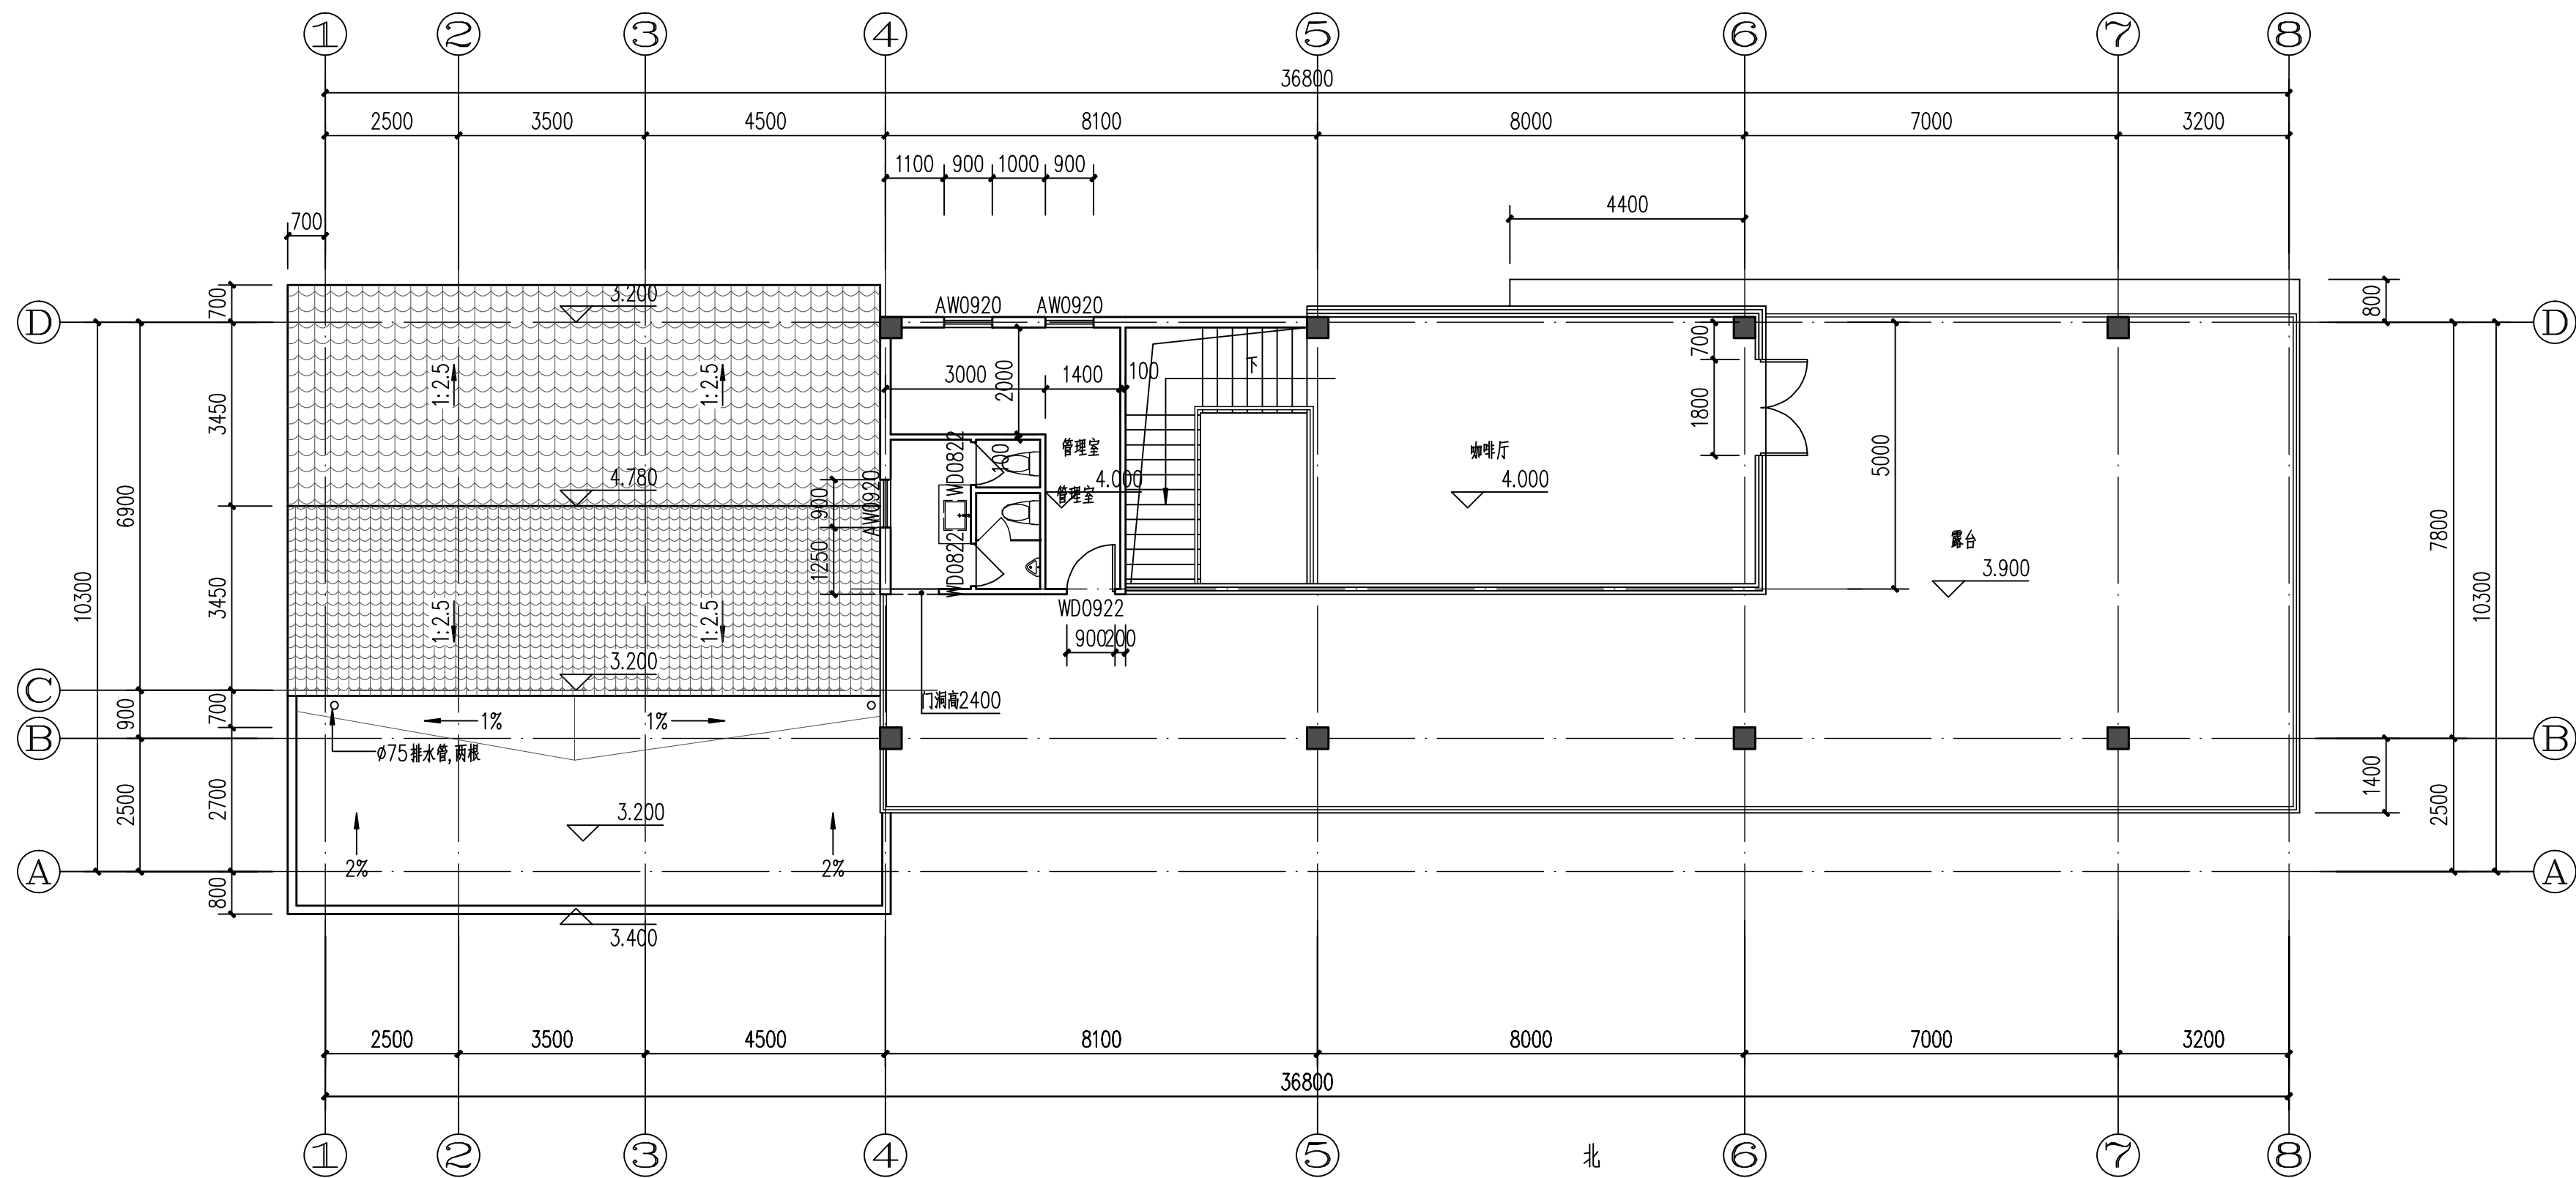

二层平面图

1:100

本层建筑面积:191.67平方米

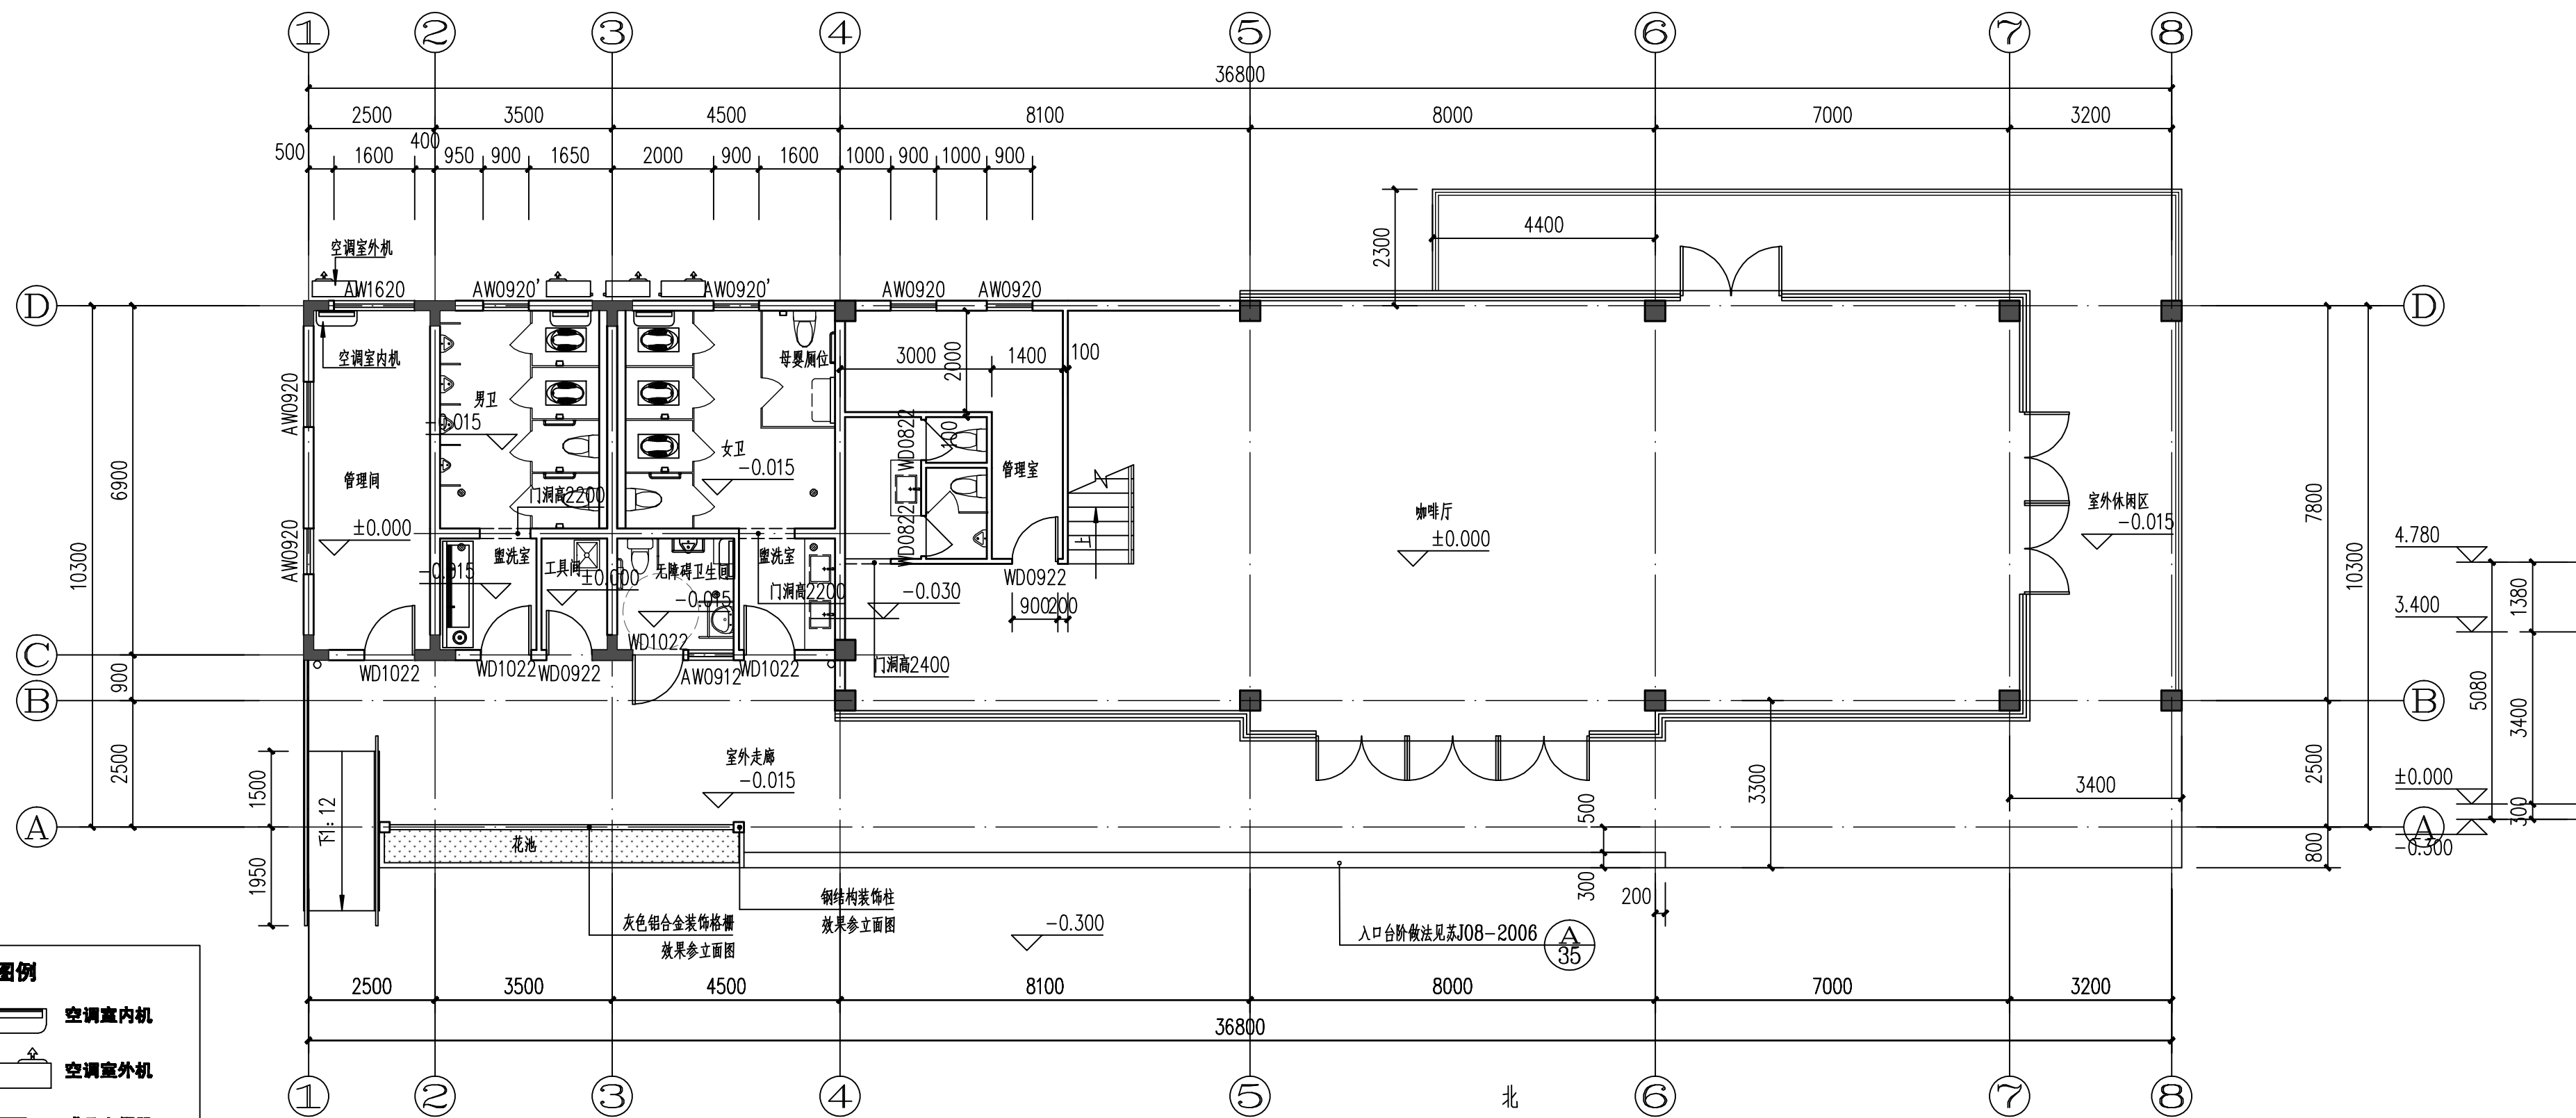


一层平面图

1:100

总建筑面积:481.02平方米
本层建筑面积:289.35平方米

平面图例	
	空调室内机
	空调室外机
	成品小便器
	成品蹲便器
	成品坐便器
	地漏
	成品洗脸池

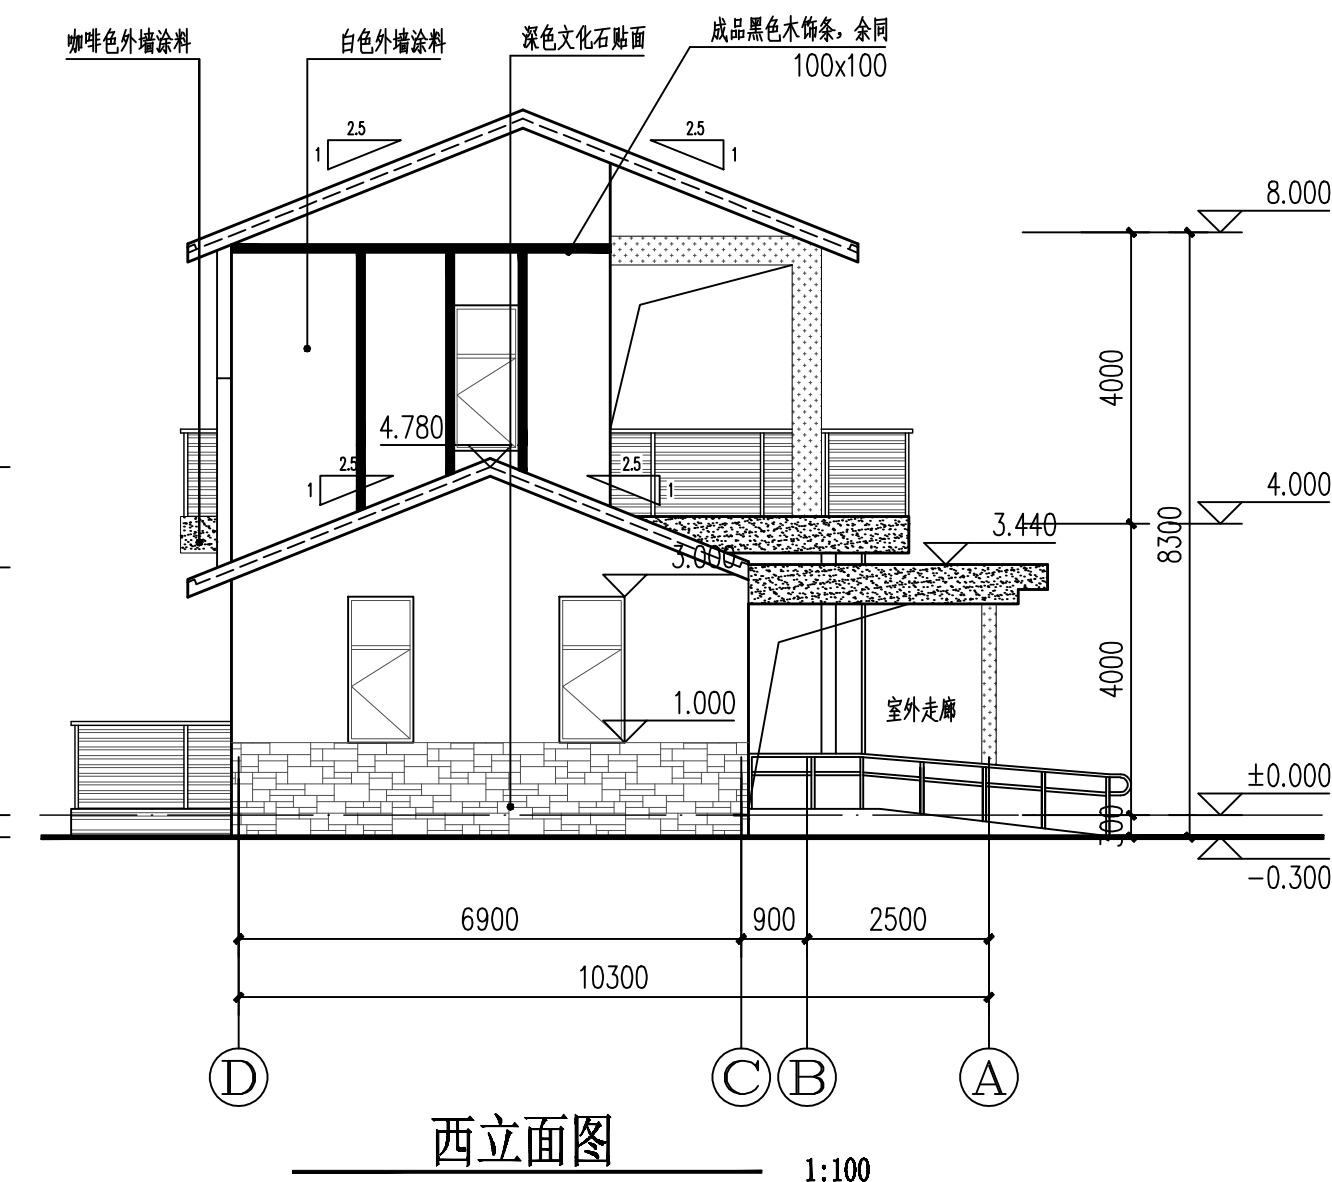

西立面图

1:100

1	施工用图	2014.09.30
编号 No.	修改记录 Description	修改日期 Date

建设单位 Client

苏州工业园区阳澄湖半岛
开发建设有限公司

设计单位 Design Institute

Hezhan
苏州合展设计咨询有限公司
Suzhou Hezhan Design & Construction Co., Ltd.
苏州工业园区苏桐路6号 邮政编码: 215004
Suzhou Hezhan Design & Construction Co., Ltd.
No. 6Sutong Road, Suzhou, P.R.China. 215004
86-512-6288866(Tel) 86-512-6782192(Fax)
http://www.hezhan.com E-MAIL:hezhan@hezhan.com

工程名称 Project name

阳澄湖半岛临时综合建筑工程
(小西湖临时综合建筑)

图名 Drawing Title

一层平面图 二层平面图
西立面图

会签栏 Verified By

建筑 Architecture	暖通 Hvac
结构 Structural	给排水 Plumbing
电气 Electrical	

设计编号 Design No.

HZS-2014071

审定人 Approved By

专业负责人 Design Chief

审核人 Finally Checked By

设计人 Designed By

校对人 Checked By

制图人 Drawn By

比例 Scale

1:100

图号 Drawing No.

A-XX-01


日期 Date

2014.09.30

图幅 Size

A1

All measurements must be checked at site. Do not scale drawing. All drawings and their copyright are the property of the designer.
所有尺寸必须在工地现场量度,图中尺寸大小以所述为准,不可直接量度,所有图则及版本均设计所有。

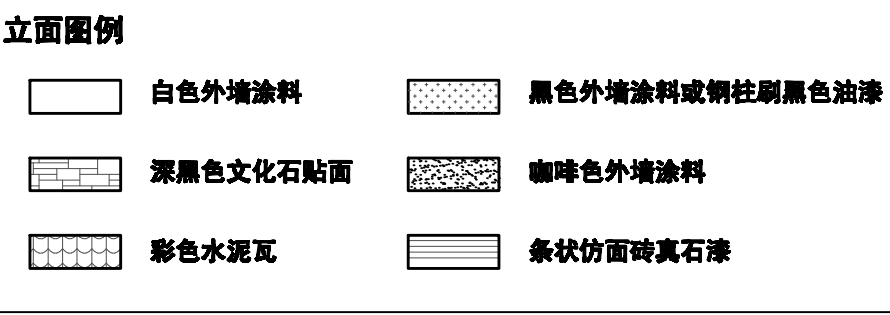

This architectural section drawing illustrates the vertical structure of a building, including the roof, multiple floors, and foundation. The drawing is annotated with various materials and dimensions.

Materials and Finishes:

- 黑色外墙涂料 (Black exterior wall paint)
- 咖啡色外墙涂料 (Coffee-colored exterior wall paint)
- 彩色水泥瓦 (Colored concrete tiles)
- 冬状仿面砖真石漆 (Winter-like imitation brick true stone paint)
- 彩色水泥瓦 (Colored concrete tiles)
- 仿木色铝合金装饰格窗 (Wood-grain colored aluminum alloy decorative grid window)

Dimensions:

- Vertical Dimensions (Right Side):**
 - 8.000 (Total height)
 - 4.000 (Height from 4.000 to 8.000)
 - 8.300 (Height from ±0.000 to 8.300)
 - 4.000 (Height from ±0.000 to 4.000)
- Vertical Dimensions (Left Side):**
 - 5.080 (Total height)
 - 3.400 (Height from 3.400 to 5.080)
 - 1.380 (Height from 3.400 to 5.080)
 - 2.200 (Height from -0.000 to 2.200)
 - 0.000 (Ground level)
 - 0.300 (Foundation level)
- Horizontal Dimensions (Bottom):**
 - 2500, 3500, 4500, 8100, 8000, 7000, 3200 (Segment lengths)
 - 36800 (Total length)

Grid Lines: The drawing is divided into sections by vertical grid lines labeled ① through ⑧.

The main drawing shows a rectangular building footprint divided into four sections by two vertical grid lines (labeled 5 and 6) and one horizontal grid line (labeled B). The overall width is 26,300 units, composed of segments of 8,100, 8,000, 7,000, and 3,200 units. The overall depth is 15,400 units, composed of segments of 7,800, 7,800, and 700 units. The footprint is filled with a cross-hatch pattern. Slope indicators are shown as triangles with arrows and labels: 1:2.5 for the top and bottom edges, and 8:000 for the side edges. A small section on the right side of the footprint has a slope indicator of 9:560.

To the right of the main drawing is a vertical section view showing the building's profile. It indicates a total height of 15,400 units, with a base level at ±0.000 and a ground level at -0.300. The profile shows a flat roof at 8.000 units above the base, with a vertical drop of 4,000 units to the ground level. The section is labeled with dimensions 8,300 and 4,000.

1	施工用图	2014.09.30
编号 No.	修改记录 Description	修改日期 Date

设计单位 Design Institute

 **Hezhan**
蘇州合展設計營造有限公司
Suzhou Hezhan Design & Construction Co., Ltd.
蘇州工業園區蘇桐路6號 郵政編碼: 215004
Suzhou Hezhan Design & Construction Co., Ltd
No. 65tong Road, Suzhou, P.R.China. 215004
86-512-62889866(TEL)86-512-67621927(FAX)
<http://www.hezhan.com> E-Mail: hezhan@hezhan.com

工程名称 Project name

图名 Drawing Title

会签栏 Verified By

设计编号 Design No. HZS-2014071

审定人 Approved By	专业负责人 Design Chief
-----------------	--------------------

审核人 Finally Checked By	设计人 Designed By
------------------------	-----------------

校对人 Checked By	制图人 Drawn By
----------------	--------------

比例 Scale	图号 Drawing No.
1:100	A-XX-02

日期 Date 2014.09.30	图幅 Size A1
-----------------------	---------------

出图专业章 Seal of Issuing

All measurements must be checked at site. Do not scale drawing. All drawings and their copyright are the property of the designer.
所有尺寸必須在工地現場量度 圖中尺寸大小以所注為儀器, 不可直接量度 所有圖則及圖本為設計師所有。

